



GROUND FLOOR

WILLOW WOOD, ILLAWARRA HWY, SUTTON FOREST




1ST FLOOR



The Above information has been furnished to us by the vendor. We have not verified whether or not that the information is accurate and do not have any belief one way or the other to its accuracy. We do not accept any responsibility to any person for its accuracy and do no more than pass it on. All interested parties should make and rely upon their own enquiries in order to determine whether or not this information is, in fact, accurate.


Measurements are approximate. Not to scale. Illustrative purposes only

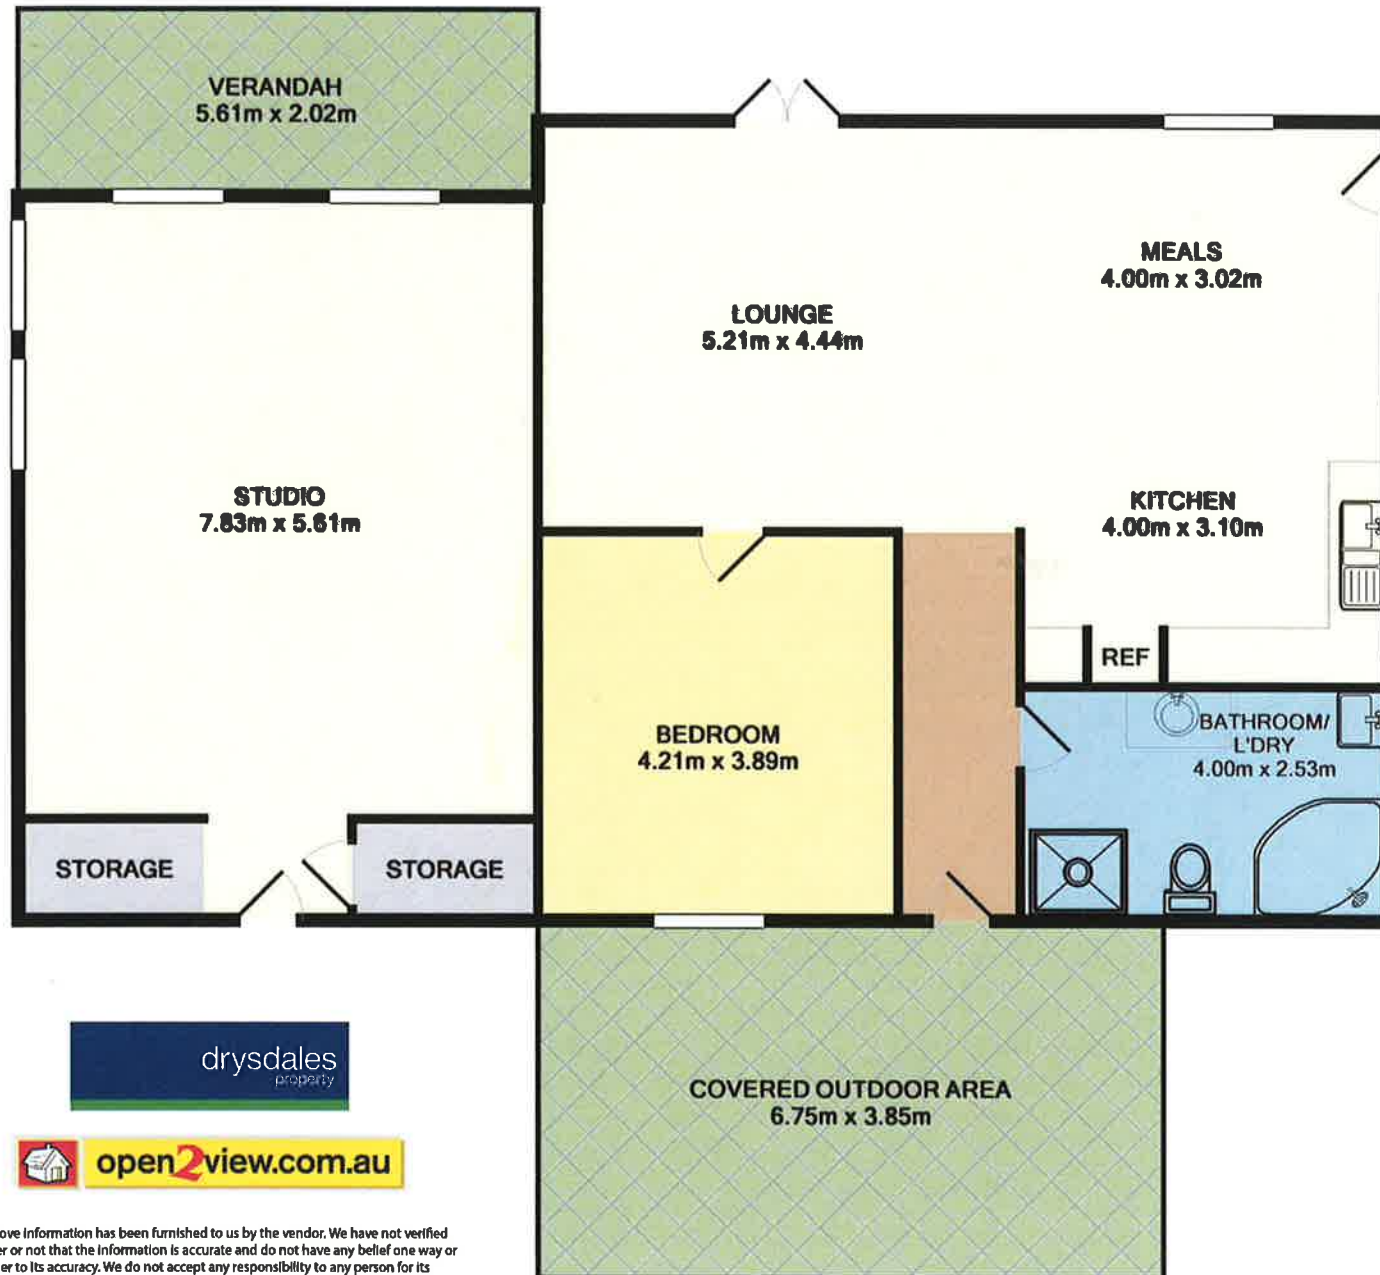

The Above Information has been furnished to us by the vendor. We have not verified whether or not that the information is accurate and do not have any belief one way or the other to its accuracy. We do not accept any responsibility to any person for its accuracy and do no more than pass it on. All interested parties should make and rely upon their own enquiries in order to determine whether or not this information is, in fact, accurate.

Measurements are approximate. Not to scale. Illustrative purposes only.

WILLOW WOOD, ILLAWARRA HWY, SUTTON FOREST (STUDIO)

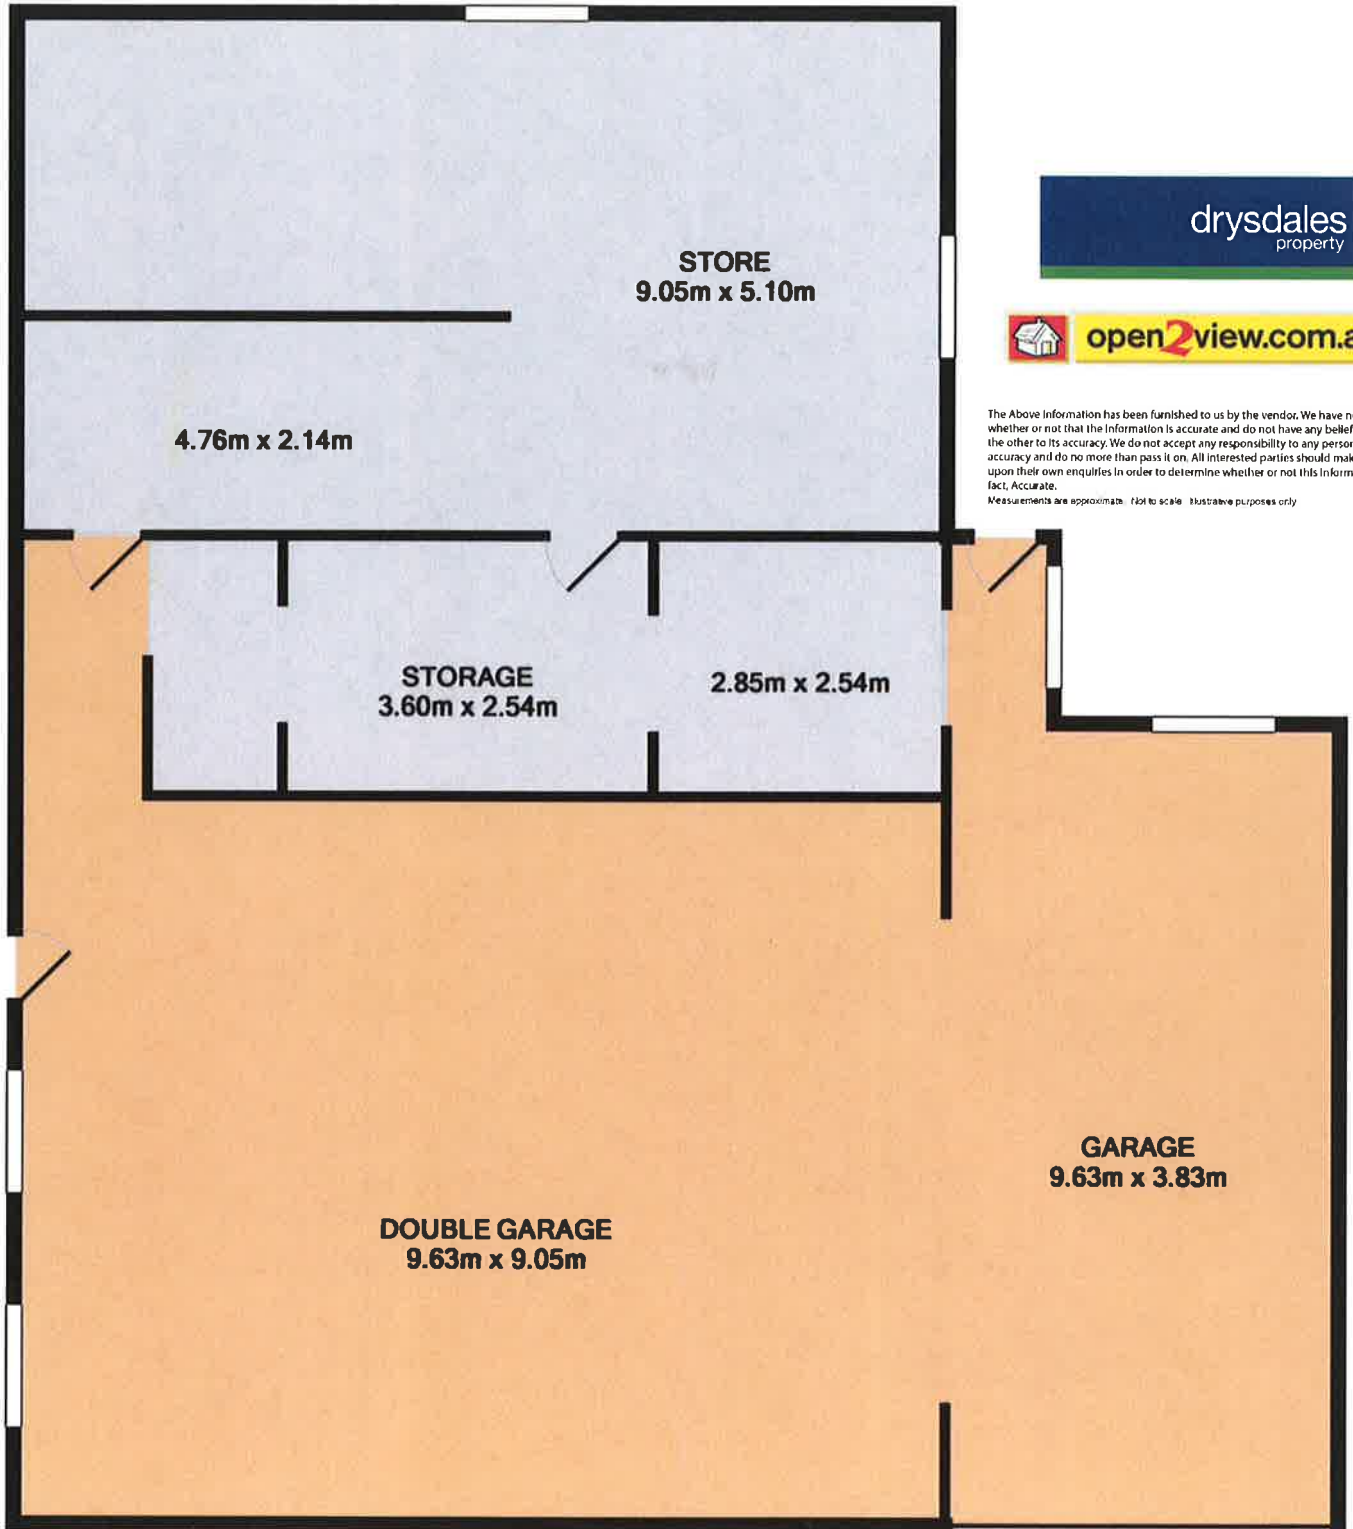

The Above Information has been furnished to us by the vendor. We have not verified whether or not that the Information is accurate and do not have any belief one way or the other to its accuracy. We do not accept any responsibility to any person for its accuracy and do no more than pass it on. All interested parties should make and rely upon their own enquiries in order to determine whether or not this Information is, in fact, Accurate.  
 Measurements are approximate. Not to scale. Illustrative purposes only.

WILLOW WOOD, ILLAWARRA HWY, SUTTON FOREST (GARAGE)