

M.M

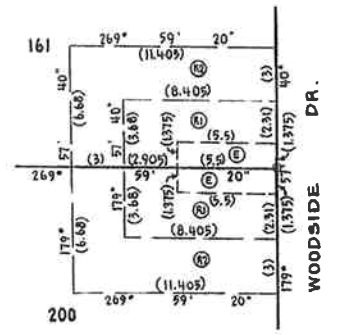
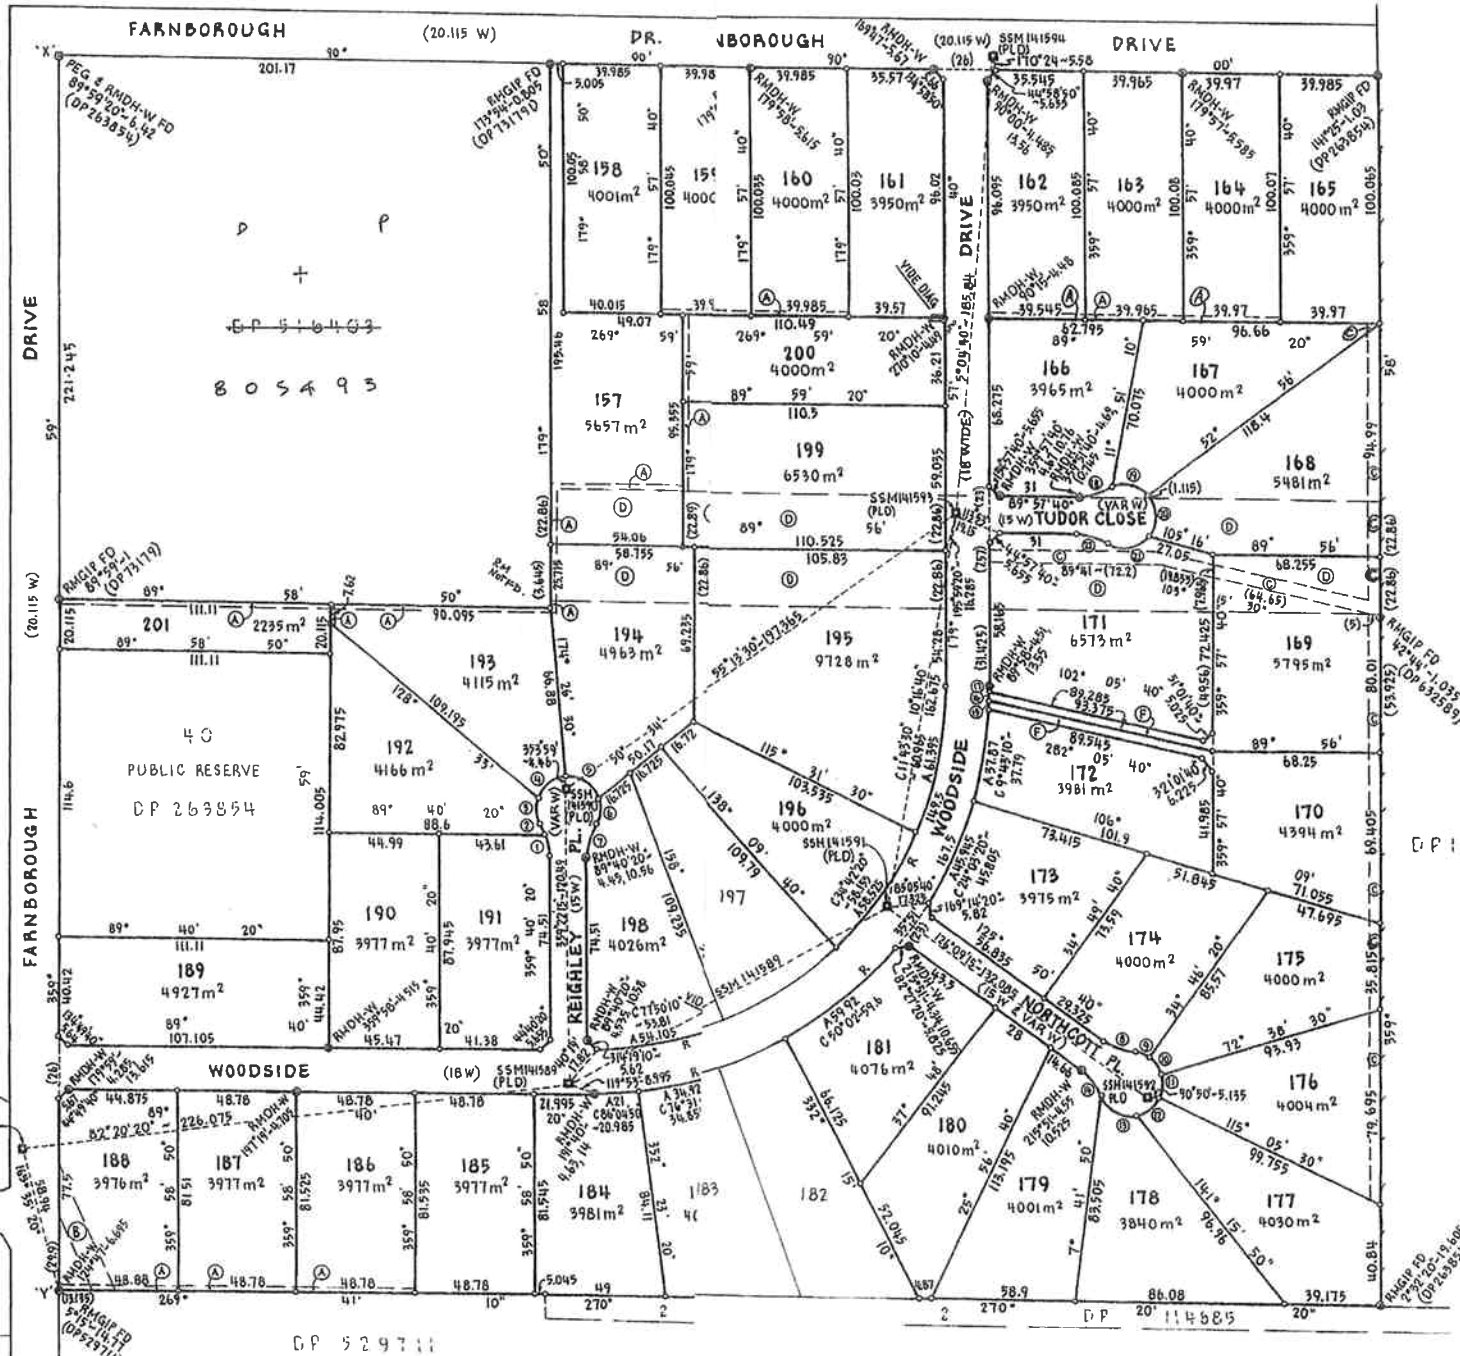


DIAGRAM 2

REFERENCE TO BOUNDARIES

No	BEARING	DIST	ARC	RAD
8	110° 28'	13.85	14.015	26.115
9	109° 59'	6.68	6.76	13
10	143° 49' 50"	8.44	8.6	13
11	183° 54'	9.385	9.6	13
12	232° 27' 50"	11.955	12.42	13
13	298° 13'	16.145	17.415	13
14	521° 13' 10"	19.85	14.015	26.115
15	2° 38' 10"	3.55	3.59	167.5
16	1° 25' 10"	3.56	3.56	167.5
17	0° 23' 10"	2.485	2.485	167.5
18	74° 35'	13.85	14.015	26.115
19	99° 28' 30"	16.805	16.275	13
20	179° 22' 50"	16.585	17.99	13
21	259° 52'	17.005	18.535	13
22	285° 20' 10"	13.85	14.015	26.115

- (A) EASEMENT TO DRAIN WATER 2 WIDE
- (B) EASEMENT TO DRAIN WATER 8.5 WIDE
- (C) EASEMENT TO DRAIN WATER 5 WIDE
- (D) EASEMENT FOR TRANSMISSION LINE 45.72 WIDE (K357078)
- (E) EASEMENT FOR PADMOUNT SUBSTATION 2.75 WIDE
- (F) RIGHT OF ACCESS & EASEMENT FOR SERVICES 3.5 WIDE
- (R) RESTRICTION ON THE USE OF LAND
- (R2) RESTRICTION ON THE USE OF LAND